



| 地番 | C | | | |
|------|-----------|------------|-------------|-----------------------|
| 測点 | Xn | Yn | Yn+1 - Yn-1 | Xn · (Yn+1 - Yn-1) |
| BA11 | 53739.552 | -74168.823 | 18.475 | 992838.223200 |
| BA10 | 53740.063 | -74150.292 | 20.790 | 1117255.909770 |
| BA9 | 53738.135 | -74148.033 | 3.761 | 202109.125735 |
| BA14 | 53726.661 | -74146.531 | -9.525 | -511746.446025 |
| BA13 | 53726.358 | -74157.558 | -22.100 | -1187352.511800 |
| BA12 | 53726.053 | -74168.631 | -11.209 | -602215.328077 |
| AH5 | 53735.553 | -74168.767 | -0.192 | -10317.226176 |
| 合計 | | | | 571.746627 |
| 合計面積 | | | | 285.8733135 |
| 地積 | | | | 285.87 m ² |

| 地番 | D | | | |
|------|-----------|------------|-------------|-----------------------|
| 測点 | Xn | Yn | Yn+1 - Yn-1 | Xn · (Yn+1 - Yn-1) |
| BA6 | 53744.104 | -74166.998 | -17.013 | -914348.441352 |
| BA5 | 53764.107 | -74167.893 | 16.558 | 890226.083706 |
| A3 | 53756.514 | -74150.440 | 18.753 | 1008095.907042 |
| BA8 | 53746.587 | -74149.140 | -0.440 | -23648.498280 |
| BA7 | 53744.548 | -74150.880 | -17.858 | -959770.138184 |
| 合計 | | | | 554.912932 |
| 合計面積 | | | | 277.4564660 |
| 地積 | | | | 277.45 m ² |

| 地番 | E | | | |
|------|-----------|------------|-------------|-----------------------|
| 測点 | Xn | Yn | Yn+1 - Yn-1 | Xn · (Yn+1 - Yn-1) |
| BA3 | 53743.755 | -74179.697 | -15.671 | -842218.384605 |
| BA16 | 53743.673 | -74182.669 | -3.648 | -196056.919104 |
| BA1 | 53758.634 | -74183.345 | 6.330 | 340292.153220 |
| KC7 | 53758.168 | -74176.339 | 7.339 | 394531.194952 |
| KC6 | 53765.525 | -74176.006 | 6.455 | 347056.463875 |
| KC5 | 53764.973 | -74169.884 | 8.113 | 436195.225949 |
| BA5 | 53764.107 | -74167.893 | 2.886 | 155163.212802 |
| BA6 | 53744.104 | -74166.998 | -11.804 | -634395.403616 |
| 合計 | | | | 567.543473 |
| 合計面積 | | | | 283.7717365 |
| 地積 | | | | 283.77 m ² |

| 地番 | F | | | |
|-------|-----------|------------|-------------|-----------------------|
| 測点 | Xn | Yn | Yn+1 - Yn-1 | Xn · (Yn+1 - Yn-1) |
| BA1 | 53758.634 | -74183.345 | 12.722 | 683917.341748 |
| BA16 | 53743.673 | -74182.669 | 3.648 | 196056.919104 |
| BA3 | 53743.755 | -74179.697 | 3.206 | 172302.478530 |
| BA17 | 53735.258 | -74179.463 | -14.628 | -786039.354024 |
| NG30S | 53734.848 | -74194.325 | -15.264 | -820208.719872 |
| P138S | 53744.128 | -74194.727 | -1.066 | -57291.240448 |
| KC3SS | 53759.435 | -74195.391 | 11.382 | 611889.889170 |
| 合計 | | | | 627.314208 |
| 合計面積 | | | | 313.6571040 |
| 地積 | | | | 313.65 m ² |

| 地番 | G | | | |
|------|-----------|------------|-------------|-----------------------|
| 測点 | Xn | Yn | Yn+1 - Yn-1 | Xn · (Yn+1 - Yn-1) |
| BA8 | 53746.587 | -74149.140 | 2.847 | 153016.533189 |
| BA9 | 53738.135 | -74148.033 | -1.152 | -61906.331520 |
| BA10 | 53740.063 | -74150.292 | -20.790 | -1117255.909770 |
| BA11 | 53739.552 | -74168.823 | -18.475 | -992838.223200 |
| AH5 | 53735.553 | -74168.767 | -10.640 | -571746.283920 |
| BA17 | 53735.258 | -74179.463 | -10.930 | -587326.369940 |
| BA3 | 53743.755 | -74179.697 | 12.465 | 669915.906075 |
| BA6 | 53744.104 | -74166.998 | 28.817 | 1548743.844968 |
| BA7 | 53744.548 | -74150.880 | 17.858 | 959770.138184 |
| 合計 | | | | 373.304066 |
| 合計面積 | | | | 186.6520330 |
| 地積 | | | | 186.65 m ² |

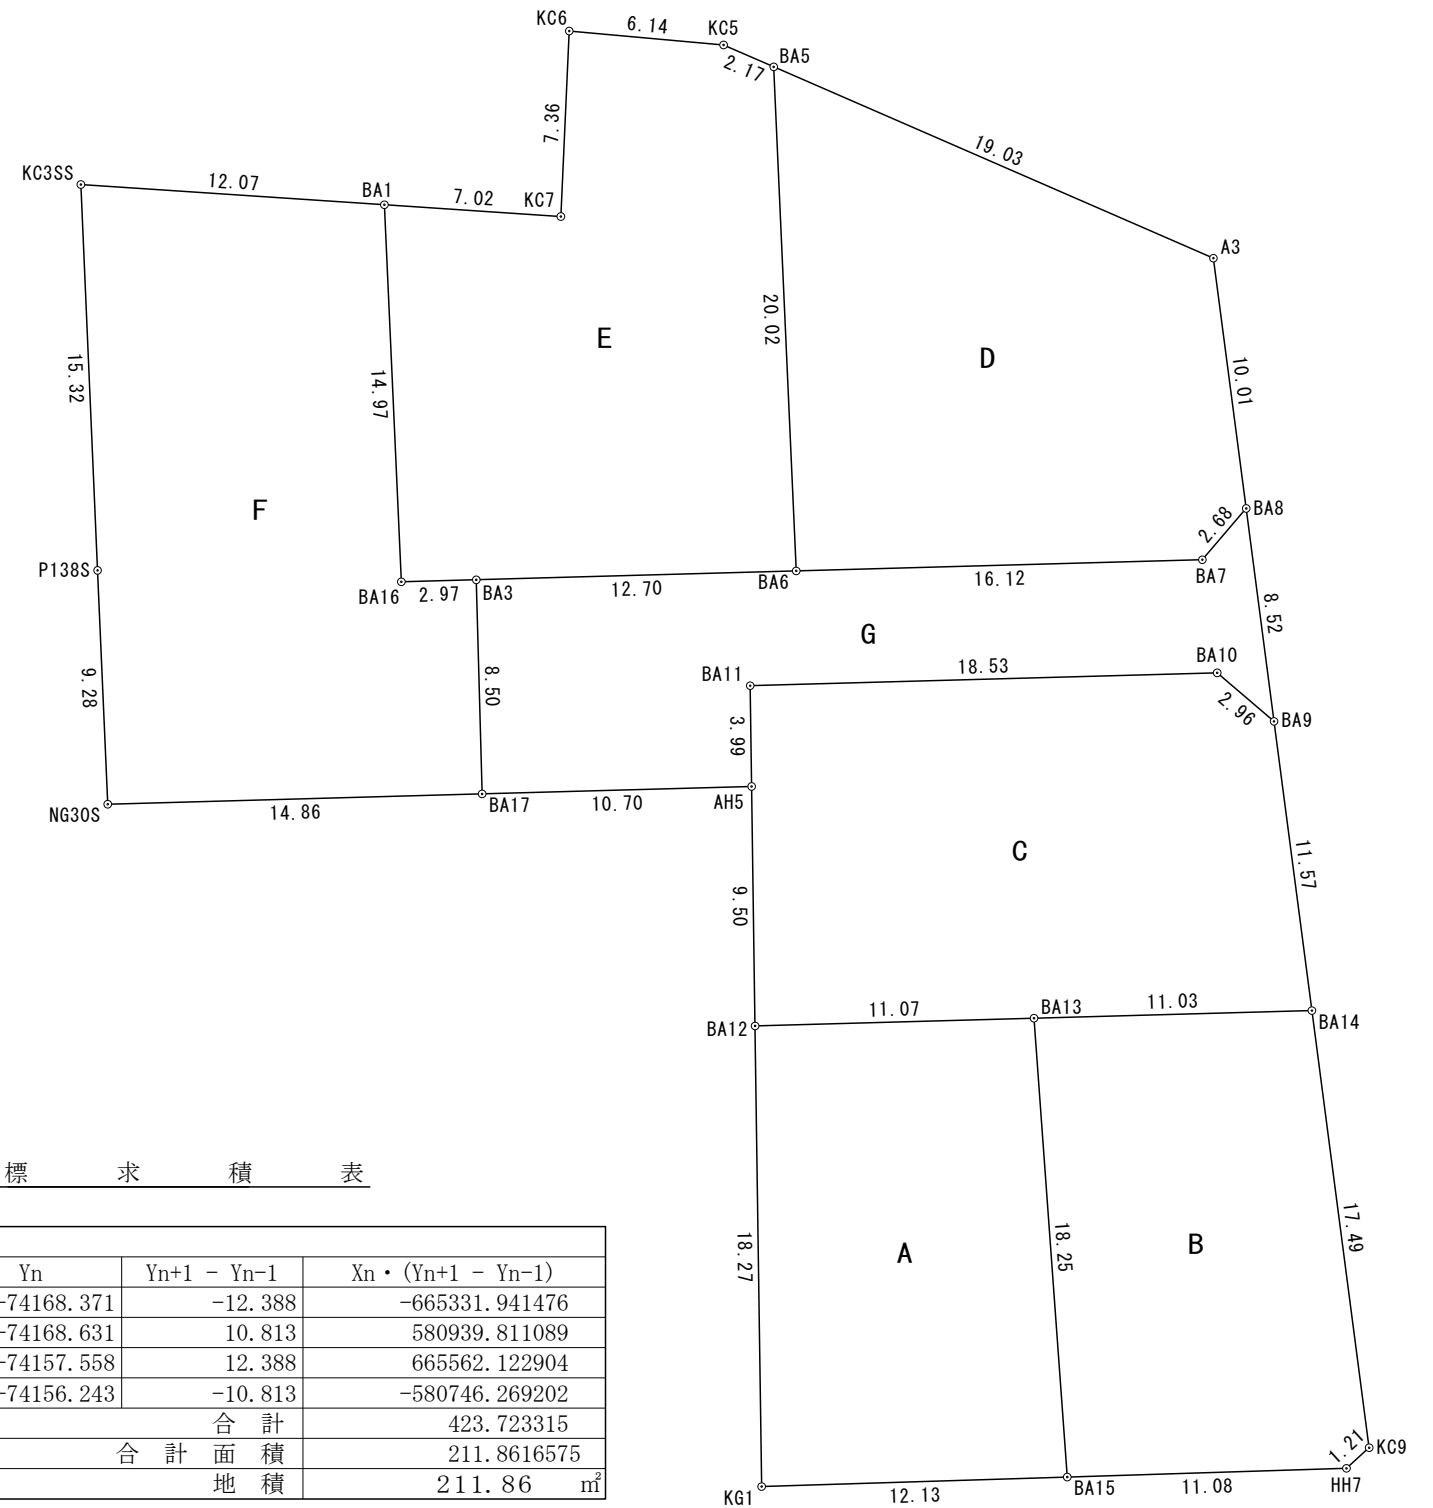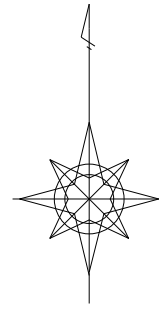

座標求積表

| 地番 | A | | | |
|------|-----------|------------|-------------|-----------------------|
| 測点 | Xn | Yn | Yn+1 - Yn-1 | Xn · (Yn+1 - Yn-1) |
| KG1 | 53707.777 | -74168.371 | -12.388 | -665331.941476 |
| BA12 | 53726.053 | -74168.631 | 10.813 | 580939.811089 |
| BA13 | 53726.358 | -74157.558 | 12.388 | 665562.122904 |
| BA15 | 53708.154 | -74156.243 | -10.813 | -580746.269202 |
| 合計 | | | | 423.723315 |
| 合計面積 | | | | 211.8616575 |
| 地積 | | | | 211.86 m ² |

| 地番 | B | | | |
|------|-----------|------------|-------------|-----------------------|
| 測点 | Xn | Yn | Yn+1 - Yn-1 | Xn · (Yn+1 - Yn-1) |
| BA15 | 53708.154 | -74156.243 | -12.396 | -665766.276984 |
| BA13 | 53726.358 | -74157.558 | 9.712 | 521790.388896 |
| BA14 | 53726.661 | -74146.531 | 13.298 | 714457.137978 |
| KC9 | 53709.317 | -74144.260 | 1.369 | 73528.054973 |
| HH7 | 53708.498 | -74145.162 | -11.983 | -643588.931534 |
| 合計 | | | | 420.373329 |
| 合計面積 | | | | 210.1866645 |
| 地積 | | | | 210.18 m ² |

合計 1769.46 m²

| 図種 | 求積図 | 図番 |
|---------|---|----|
| 縮尺 | 1 : 300 | |
| 所在 | 渋川市石原字石原東 | |
| 作成年月日 | 令和 6年10月 3日 | |
| 申請者名 | 株式会社 H2 | |
| 測量者住所氏名 | 渋川市石原70番地1 真下測量設計事務所 代表 真下 裕 電話(0279)23-1159 | |